


PROFIL TRANSVERSAL
 Caracteristic drumurilor judetene
 Scara 1:50

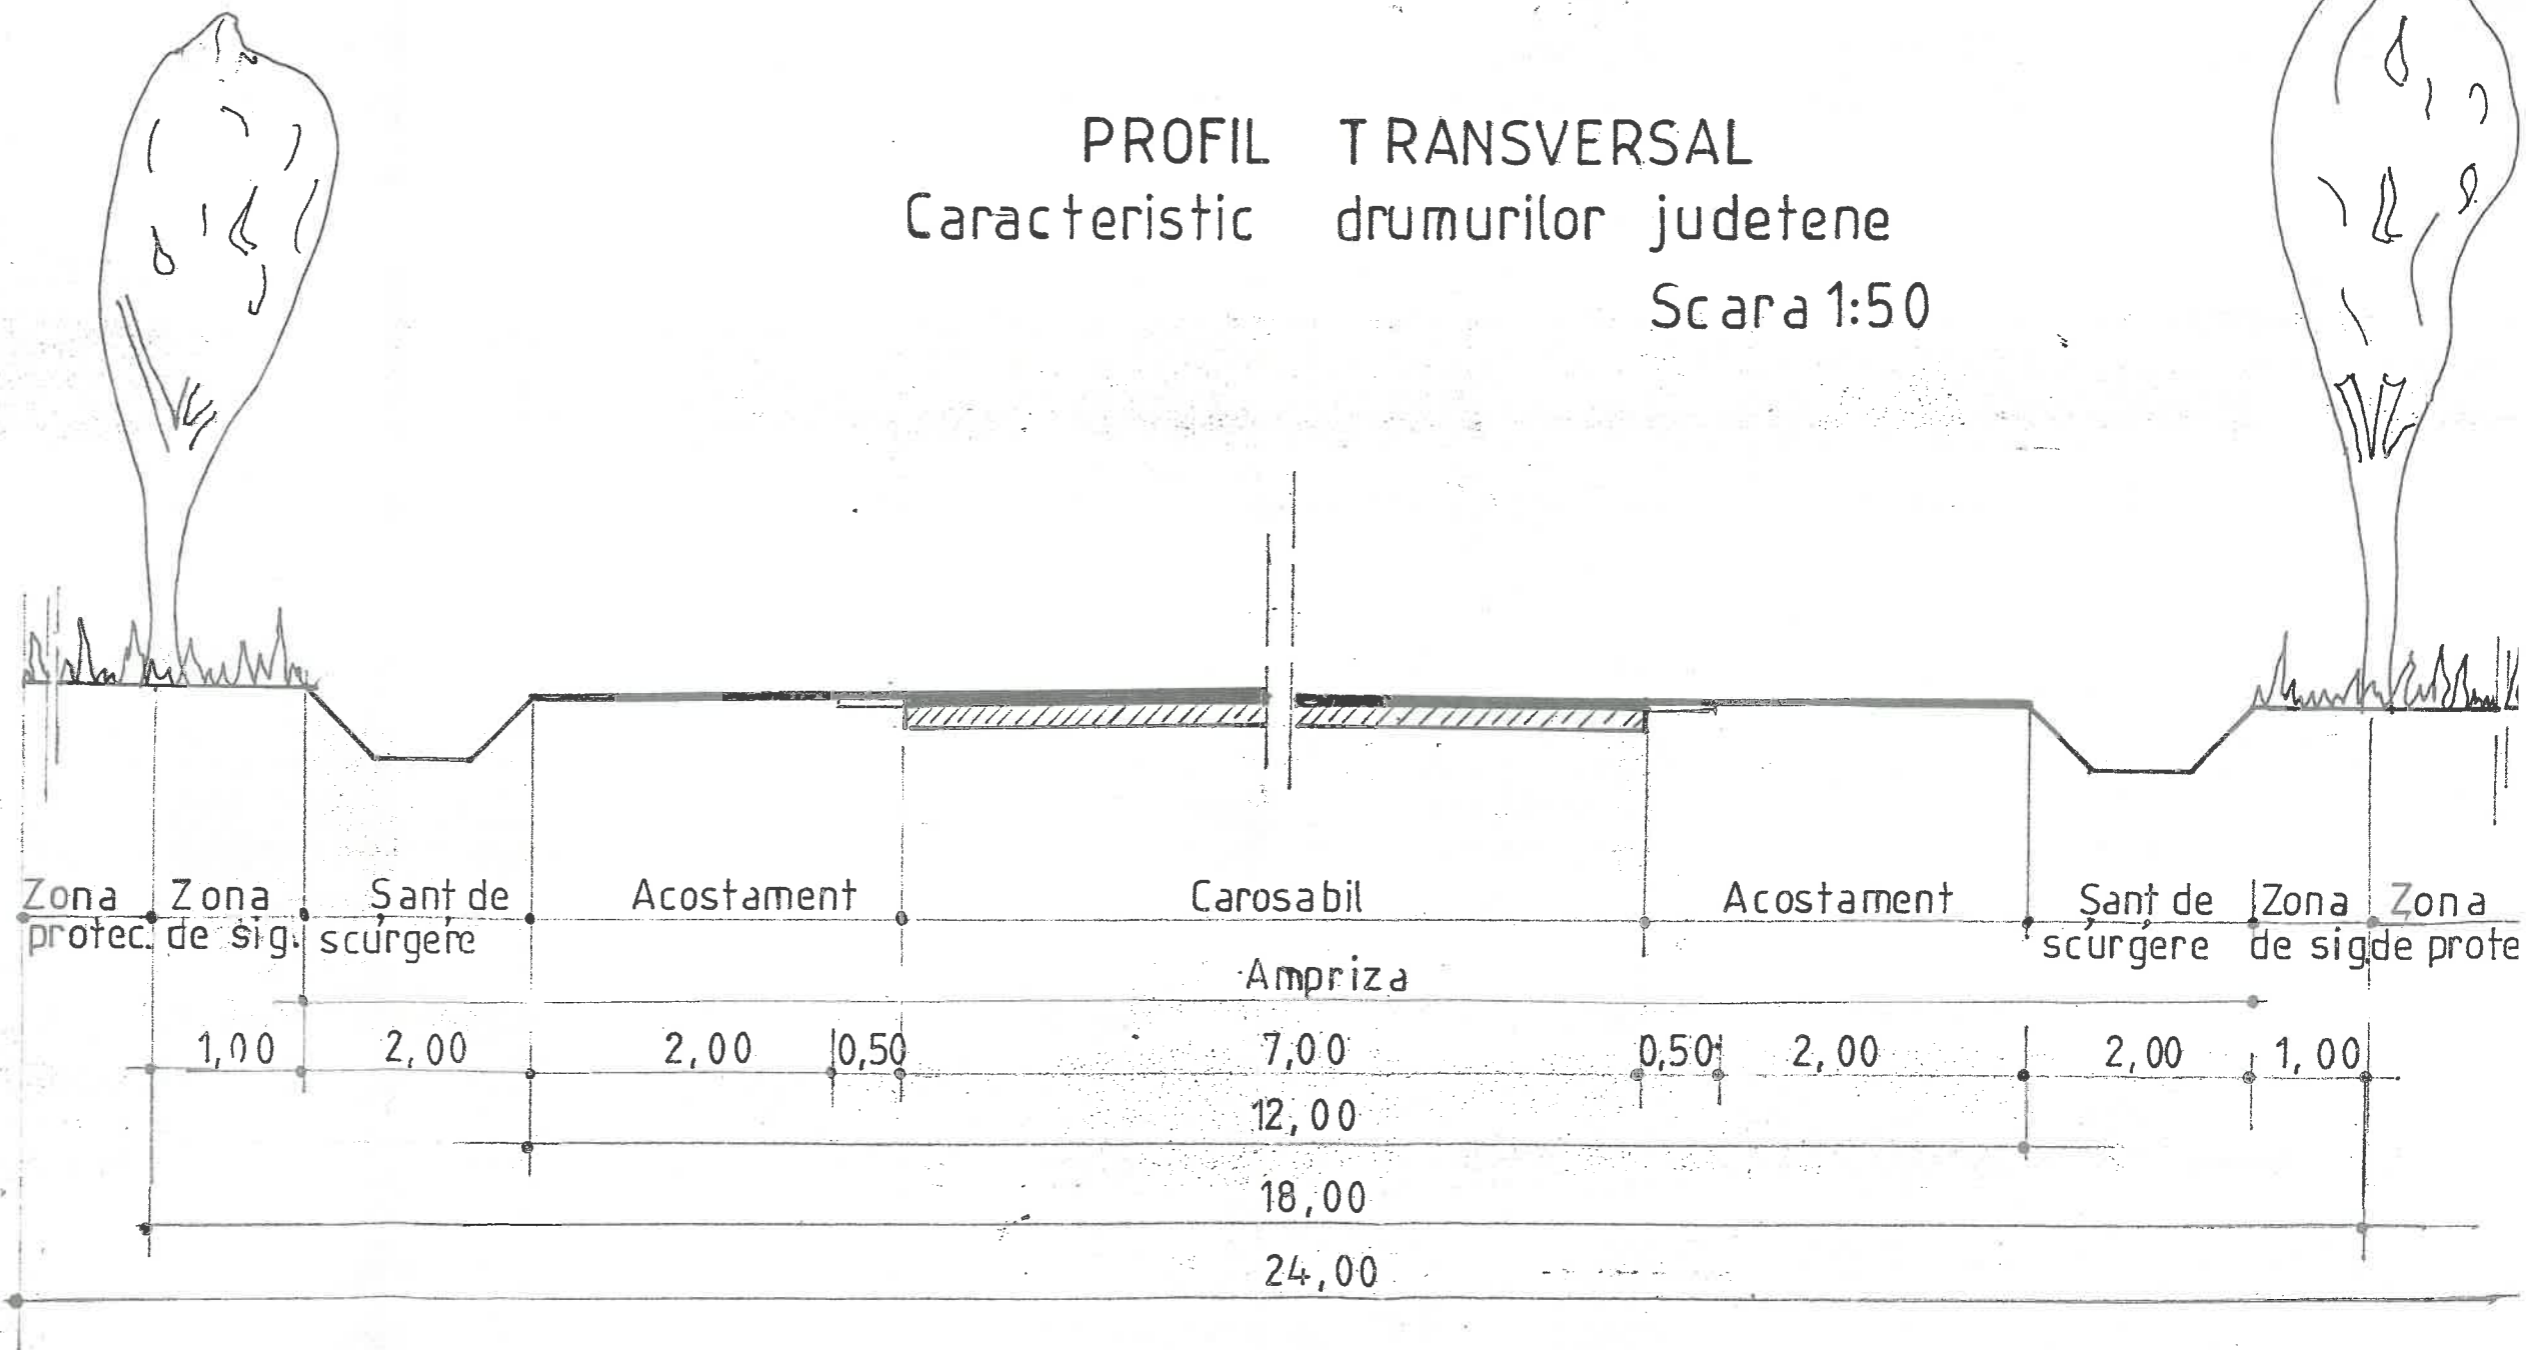

COPIE